


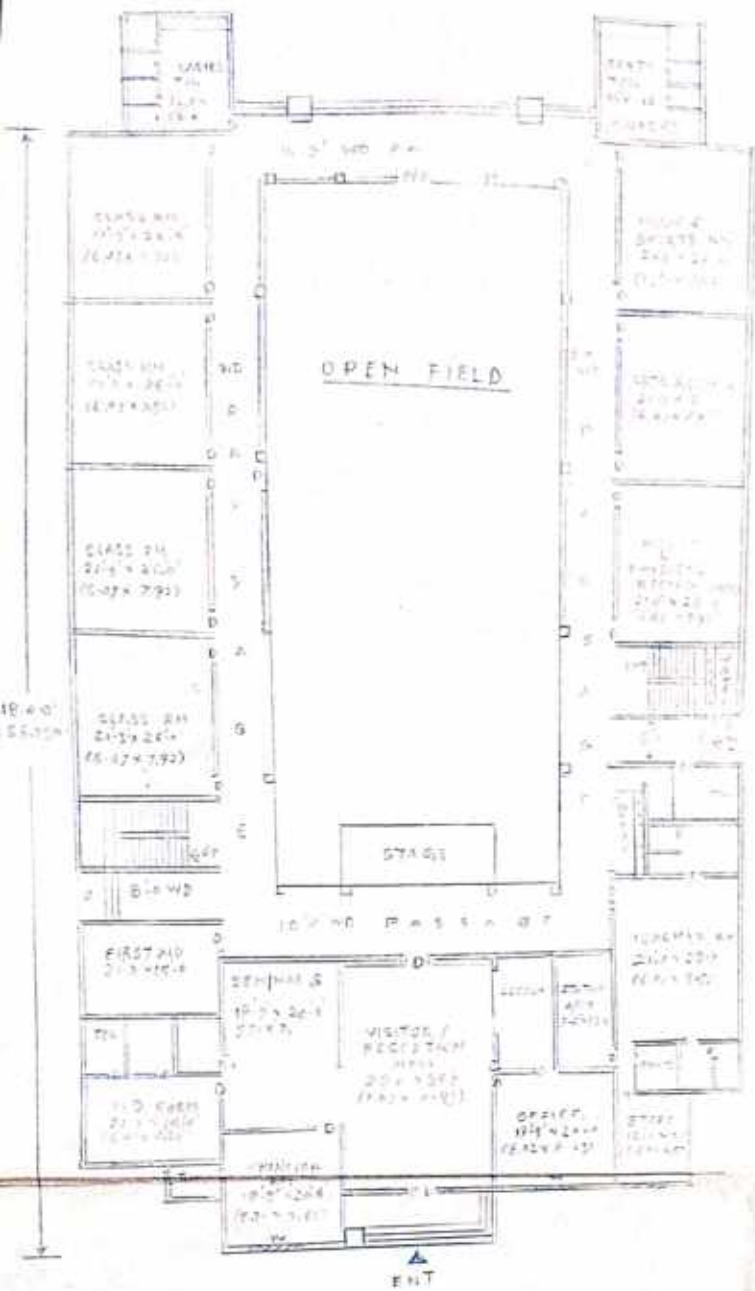


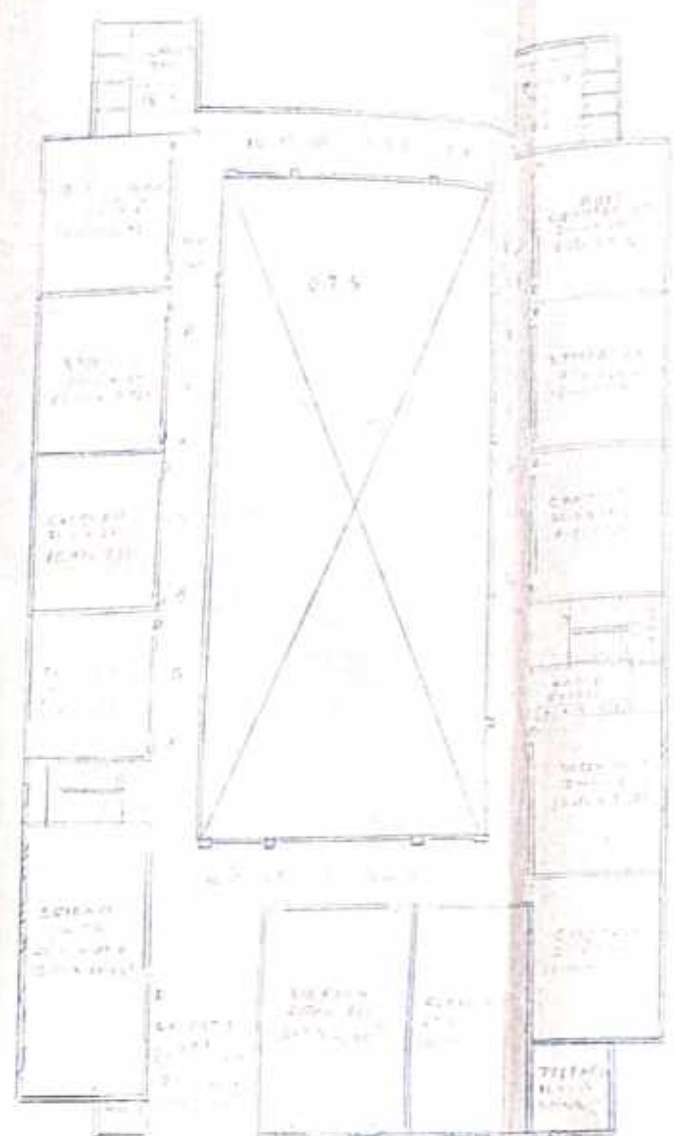


GROUND FLOOR PLAN

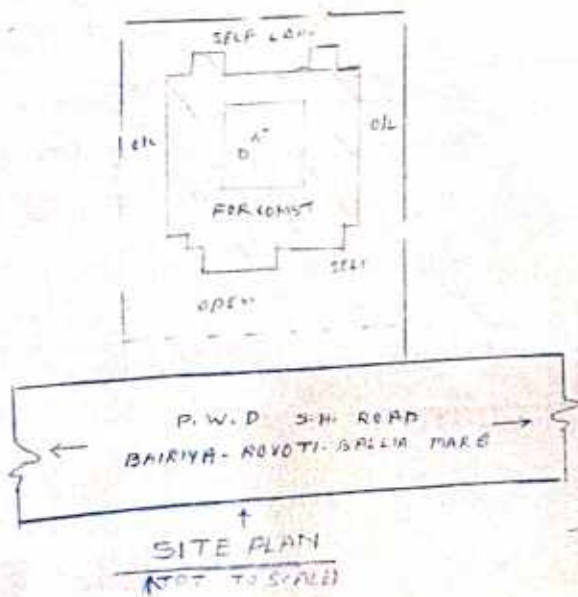

FIRST FLOOR PLAN

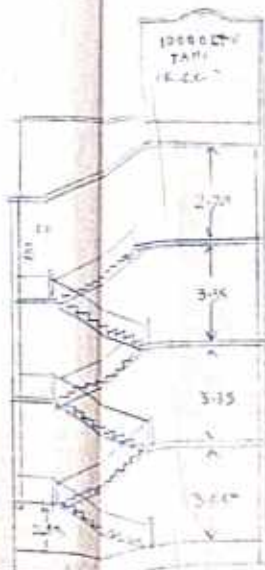

SECTION IN X-Y

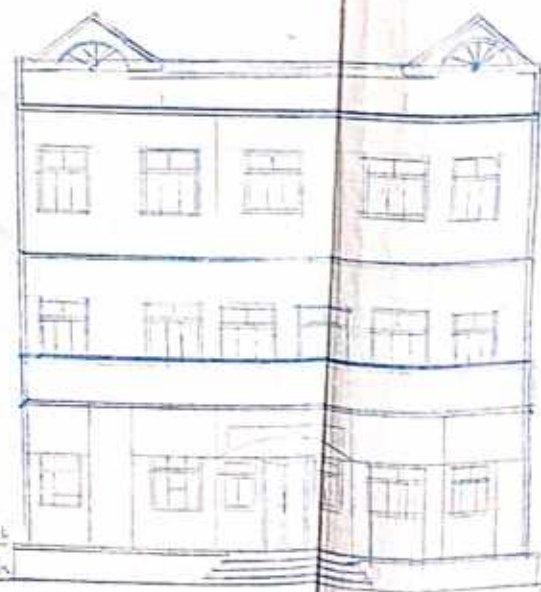

ELEVATION


PLAN OF PROPOSED SCHOOL BUILDING FOR "GOPALJI MEMORIAL SCHOOL"

REOTI - BALLIA.
MANAGER: AJEET KUMAR SRIVASTAVA.

SIO LAC GOPALJI SRIVASTAVA
REVOTI - BALLIA - BALLIA P.W.D. SH. ROAD
NABAR PANCHAYAT REVOTI - BALLIA (UP)



SCALE: 1:20

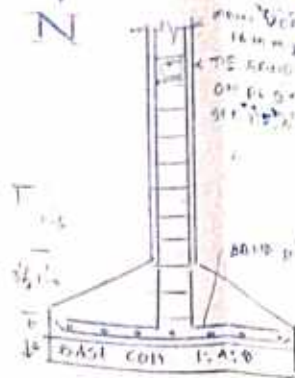


LAND DESCRIPTION

VILL REOTI

PLOT NO. 1034, 1035, 1039/2, 1040

TENSIL - BANSDIH - BALLIA

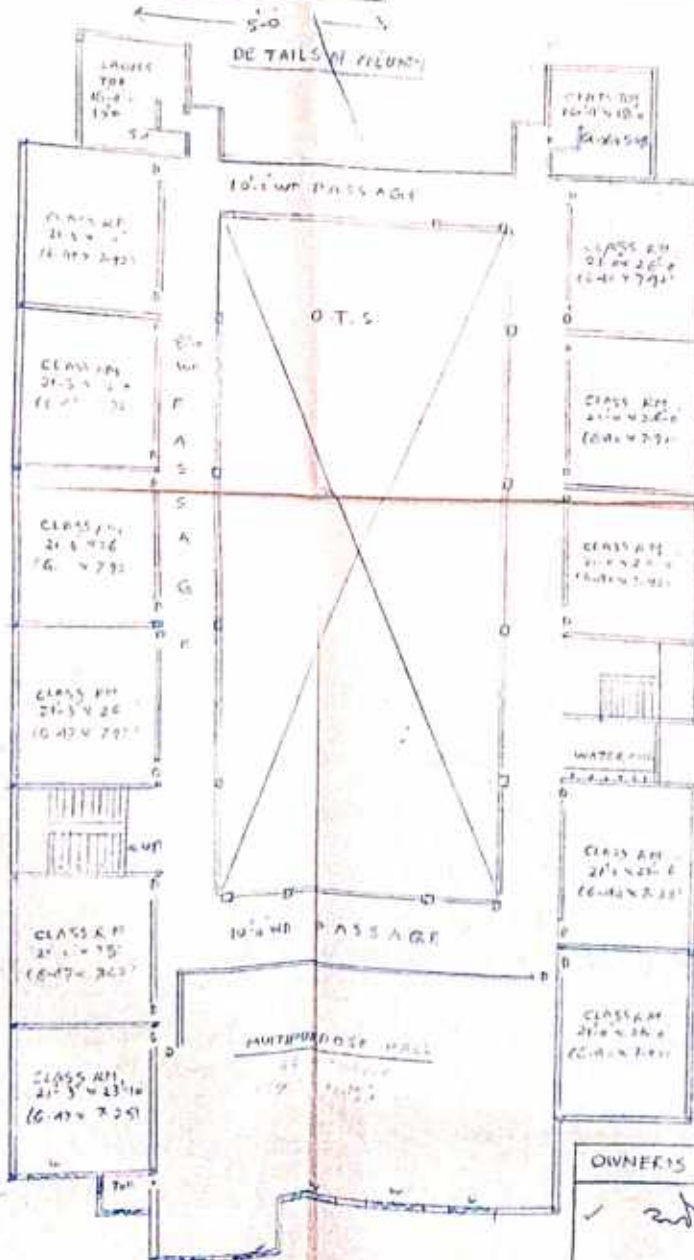

SECOND FLOOR PLAN

AREA CHART

1 PLOT AREA 1.015 ACRES

2 COVERED AREA

G. FLOOR 14600 sq. ft.

FIRST FLOOR 14920 sq. ft.

SECOND FLOOR 14420 sq. ft.

TOTAL 43940 sq. ft.

OR 4322.72 sq. m.

JOINERY

DOORS & WINDOWS	SIZE
1 DOOR	D
	D1
	D2
2 WINDOW	W
	W1
3 VENTILATOR	V

DRAWN BY

मंजूर आलम
डिस्ट्रिक्ट सार्वजनिक इंजीनियर
गंगा संभाग - देवरी, बलिया

M 7389/14-16/1

CHECKED BY

OWNER'S SIGN

✓ [Signature]

मंजूर आलम
डिस्ट्रिक्ट सार्वजनिक इंजीनियर
गंगा संभाग - देवरी, बलिया

DATE: 7-2015 M 9450774681